




OPERABLE SHUTTER PANEL
70mm operable : 100mm rail
Top Hung - 9 blades shown
X-SECTION

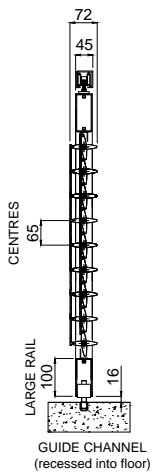

OPERABLE SHUTTER PANEL
70mm operable : 65mm rail
Top Hung - 9 blades shown
X-SECTION

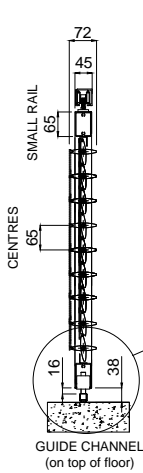


OPERABLE SHUTTER PANEL -
ALTERNATIVE BOTTOM GUIDE
(Scale 1:10 @ A4)
X-SECTION

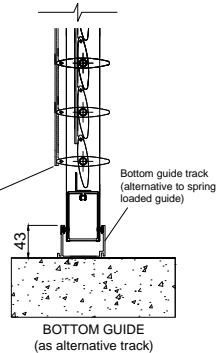

MULTIPLE SLIDING SHUTTER PANELS


OPERABLE SHUTTER MULTIPLE PANELS : PANELS CAN PASS WITH BLADES FULLY OPEN
70mm operable : 100mm rail shown (clearances same with 65mm rail)
Top Hung - 9 blades shown
X-SECTIONS

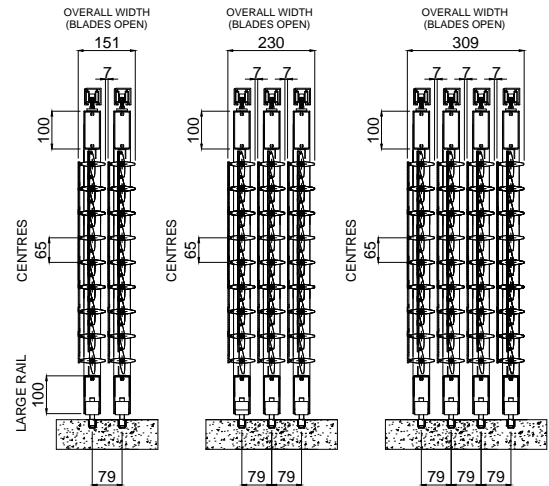

GUIDE CHANNELS shown recessed into floor


OPERABLE SHUTTER PANEL
70mm operable : 100 mm rail
Top Hung - 9 blades shown

X-SECTION & ELEVATIONS

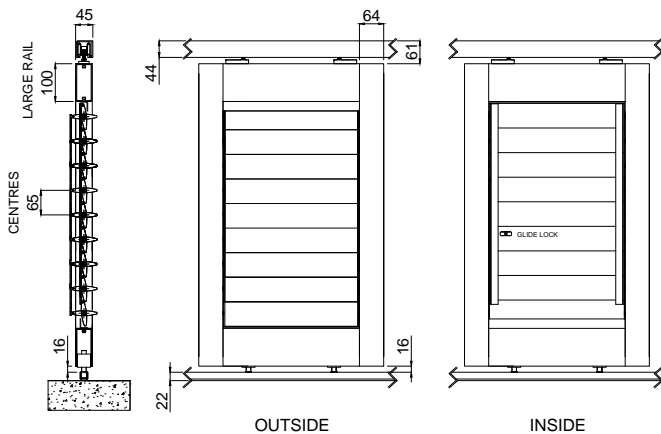


OPERABLE SHUTTER PANEL
70mm operable : 65mm rail
Top Hung - 9 blades shown

X-SECTION & ELEVATIONS

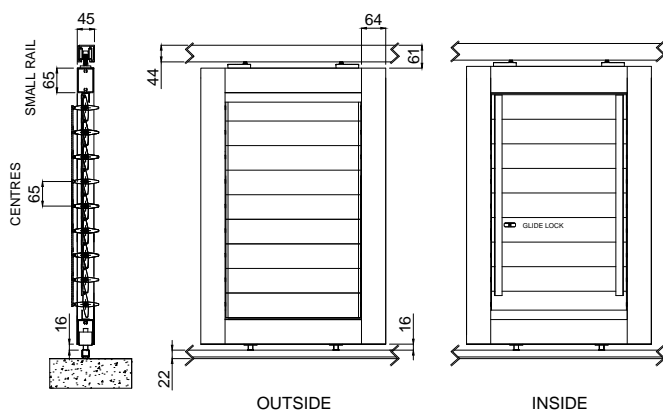

OPERABLE SHUTTER MULTIPLE PANELS : BLADES CLOSED FOR PANELS TO PASS
70mm operable - 100mm rail shown (clearances same with 65mm rail)
Top Hung - 9 blades shown
X-SECTIONS

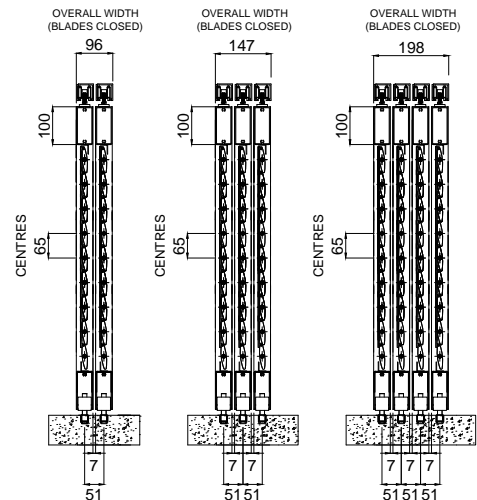

GUIDE CHANNELS shown recessed into floor

kudos
aluminium louvres

Manufacture and installation of aluminium louvres and opening roofs.

email : kudoslouvres@xtra.co.nz
web : www.kudoslouvres.co.nz
P.O. box 35810 Browns Bay Auckland
Contact : 0800 729 857

TITLE :
OPERABLE SHUTTER PANEL - 70mm Louvres - Top Hung

JOB :
STANDARD TECHNICAL DETAIL

DRAWING DATE : 07 12 12

DRAWING No : 0011

REVISION No :

SCALE : 1 : 20

@ PAPER SIZE : A4

COMMENTS :

Do Not Scale From Drawing
Technical specifications subject to change without prior notice
All technical content © kudos aluminium louvres 2010