



OPERABLE SHUTTER PANEL  
70mm operable : 100mm rail  
Bottom Rolling - 9 blades shown

X-SECTION

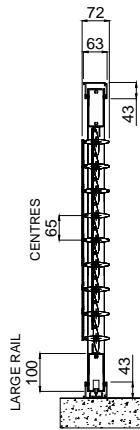


OPERABLE SHUTTER PANEL  
70mm operable : 65mm rail  
Bottom Rolling - 9 blades shown


X-SECTION

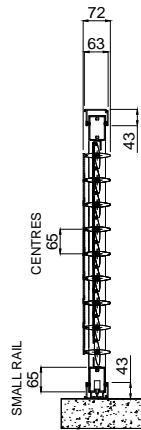

OPERABLE SHUTTER PANEL  
70mm operable : 100mm rail  
Bottom rolling - 9 blades shown  
X-SECTION & ELEVATIONS

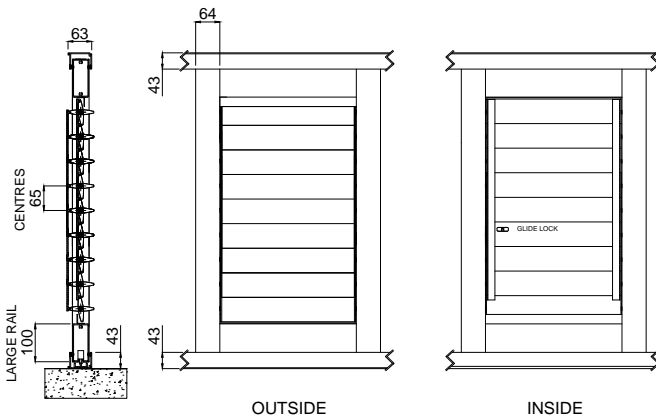


OPERABLE SHUTTER PANEL  
70mm operable : 65mm rail  
Bottom Rolling - 9 blades shown  
X-SECTION & ELEVATIONS

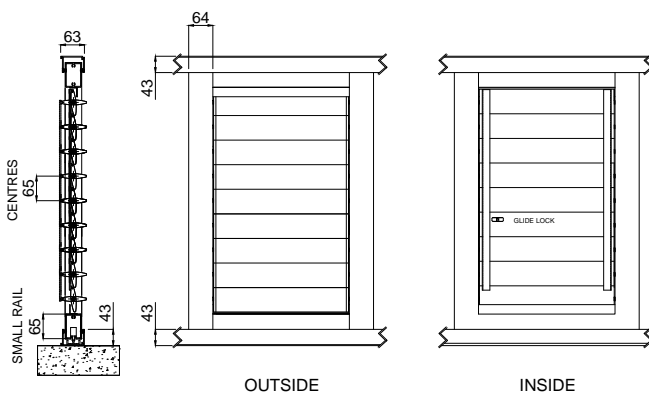

### MULTIPLE SLIDING SHUTTER PANELS


OPERABLE SHUTTER MULTIPLE PANELS : PANELS CAN PASS WITH BLADES FULLY OPENED  
70mm operable : 100mm rail shown (clearances same with 65mm rail)  
Bottom Rolling - 9 blades shown

X-SECTIONS

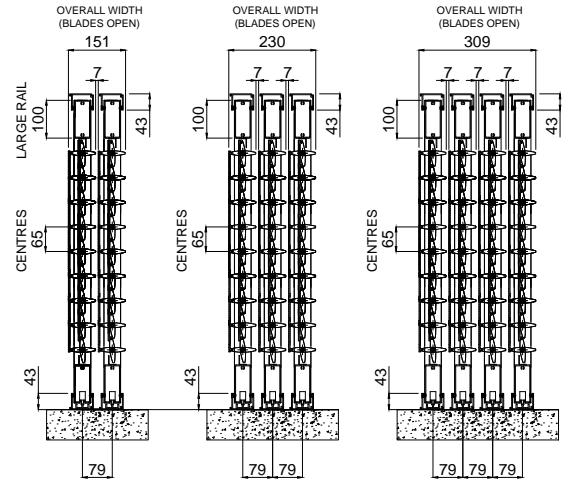

OPERABLE SHUTTER MULTIPLE PANELS : BLADES CLOSED FOR PANELS TO PASS  
70mm operable : 100mm rail shown (clearances same with 65mm rail)  
Bottom Rolling - 9 blades shown

X-SECTIONS

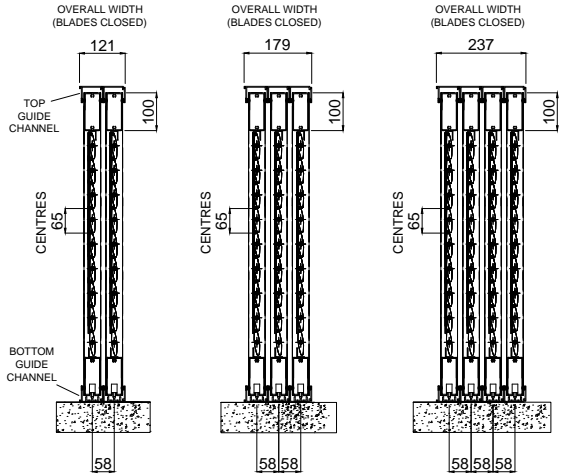

TOP & BOTTOM GUIDE CHANNELS CLIP TOGETHER @ 58mm CENTRES

**kudos**  
aluminium louvres

Manufacture and installation of aluminium louvres and opening roofs.

email : kudoslouvres@xtra.co.nz  
web : www.kudoslouvres.co.nz  
P.O. box 35810 Browns Bay Auckland  
Contact : 0800 729 857

TITLE :  
OPERABLE SHUTTER PANEL - 70mm Louvres - Bottom Rolling

JOB :  
STANDARD TECHNICAL DETAIL

DRAWING DATE : 09 12 12

DRAWING No : 0012

REVISION No : .

SCALE : 1 : 20

@ PAPER SIZE : A4

COMMENTS :

**Do Not Scale From Drawing**  
Technical specifications subject to change without prior notice  
All technical content © kudos aluminium louvres 2010