



OPERABLE SHUTTER PANELS

90mm Operable: 100mm rail
Top Hung - 9 blades shown
X-SECTION


90mm Operable: 65mm rail
Top Hung - 9 blades shown
X-SECTION

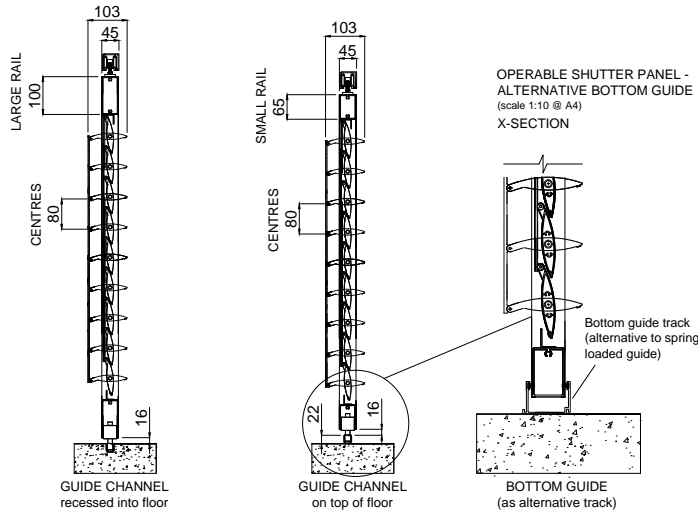

OPERABLE SHUTTER PANEL 90mm Operable : 100mm rail. Top Hung - 9 blades shown X-SECTION & ELEVATIONS

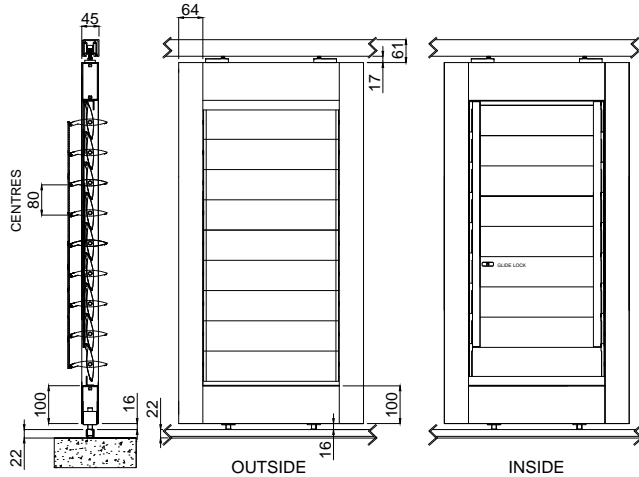


OPERABLE SHUTTER PANEL 90mm Operable : 65mm rail. Top Hung - 9 blades shown X-SECTION & ELEVATIONS

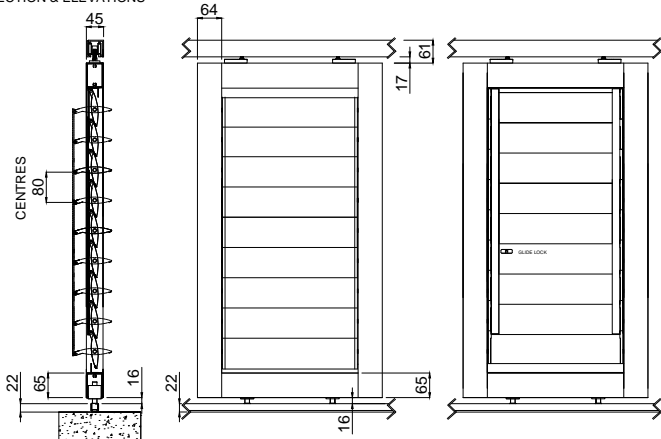

MULTIPLE SLIDING SHUTTER PANELS

OPERABLE SHUTTER - MULTIPLE PANELS : PANELS CAN PASS WITH BLADES FULLY OPEN


90mm Operable : 100mm rail shown (clearances same with 65mm rail) Top Hung - 9 blades shown X-SECTIONS

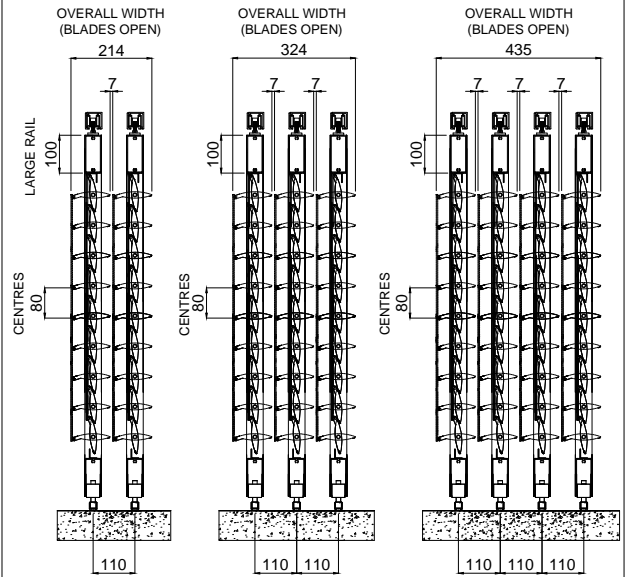

GUIDE CHANNELS shown on top of floor

OPERABLE SHUTTER - MULTIPLE PANELS : BLADES CLOSED FOR PANELS TO PASS

90mm Operable : 100mm rail shown (clearances same with 65mm rail) Top Hung - 9 blades shown X-SECTIONS

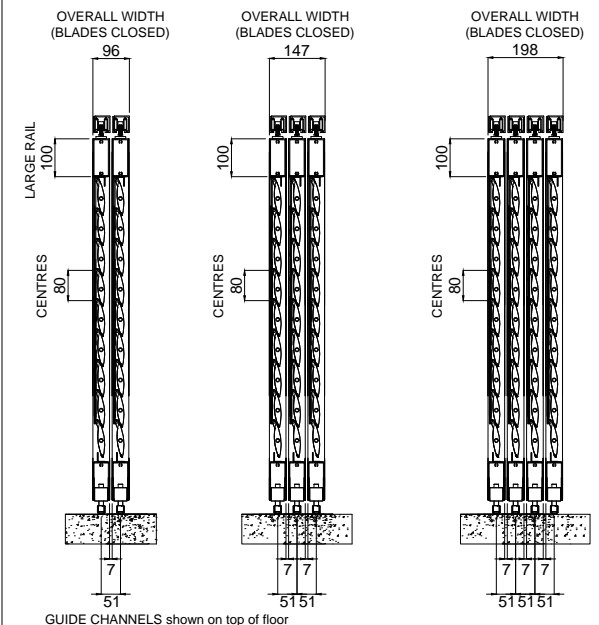

GUIDE CHANNELS shown on top of floor

kudos
aluminium louvres

Manufacture and installation of aluminium louvres and opening roofs.

email : kudoslouvres@xtra.co.nz
web : www.kudoslouvres.co.nz
P.O. box 35810 Browns Bay Auckland
Contact : 0800 729 857

TITLE :
OPERABLE SHUTTER PANEL - 90mm Louvres - Top Hung

JOB :
STANDARD TECHNICAL DETAIL

DRAWING DATE : 09 12 12

DRAWING No : 0015

REVISION No :

SCALE : 1 : 20

@ PAPER SIZE : A4

COMMENTS :

Do Not Scale From Drawing
Technical specifications subject to change without prior notice
All technical content © kudos aluminium louvres 2010