




OPERABLE SHUTTER PANEL
90mm Operable: 100mm rail
Bottom Rolling - 9 blades shown
X-SECTION

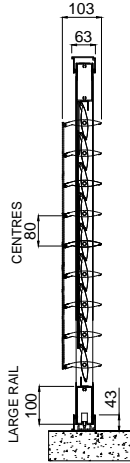


OPERABLE SHUTTER PANEL
90mm Operable: 65mm rail
Bottom Rolling - 9 blades shown
X-SECTION

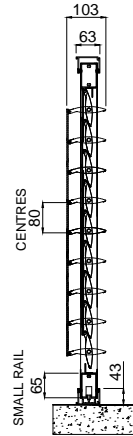

OPERABLE SHUTTER PANEL 90mm Operable : 100mm rail. Bottom Rolling - 9 blades shown
X-SECTIONS & ELEVATIONS

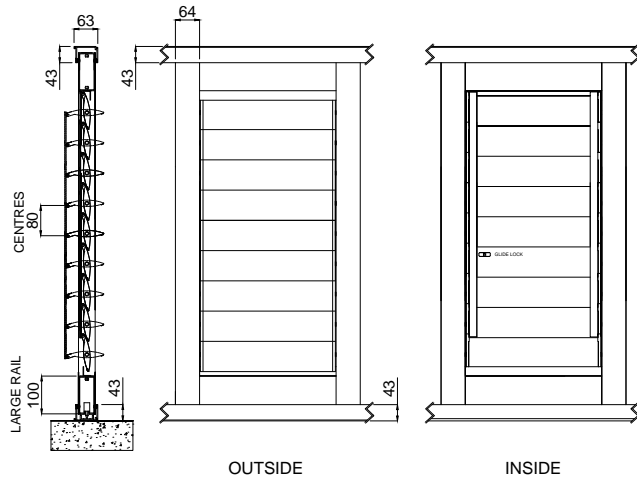


OPERABLE SHUTTER PANEL 90mm Operable : 65mm rail. Bottom rolling - 9 blades shown
X-SECTIONS & ELEVATIONS

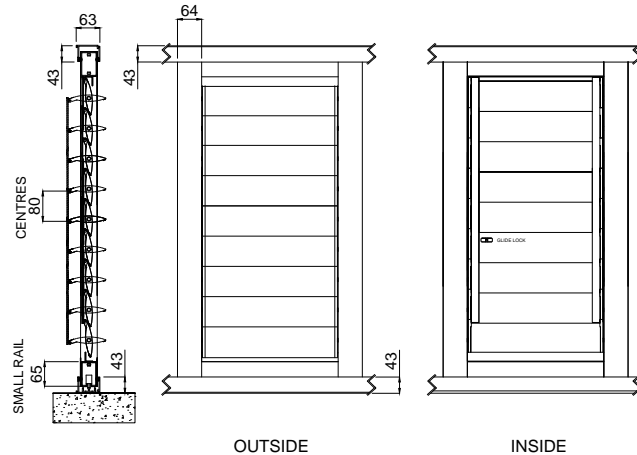


MULTIPLE SLIDING SHUTTER PANELS

OPERABLE SHUTTER - MULTIPLE PANELS
PANELS CAN PASS WITH BLADES FULLY OPEN
90mm Operable : 100mm rail shown (clearances same with 65mm rail) Bottom Rolling - 9 blades shown
X-SECTIONS

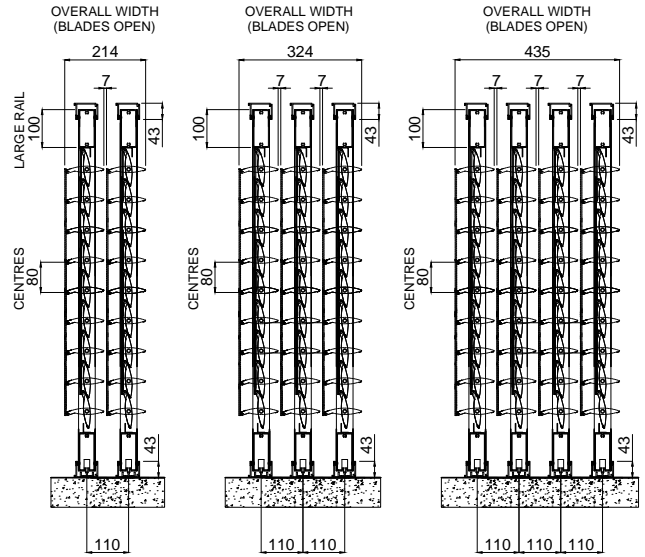

OPERABLE SHUTTER - MULTIPLE PANELS
BLADES CLOSED FOR PANELS TO PASS
90mm Operable : 100mm rail shown (clearances same with 65mm rail) Bottom Rolling - 9 blades shown
X-SECTIONS

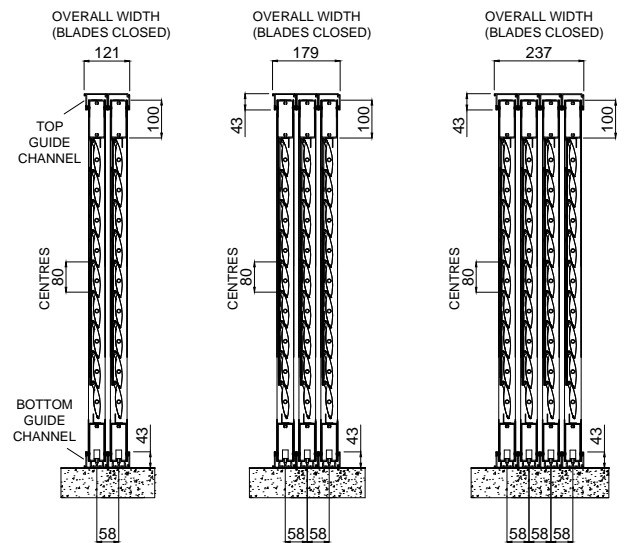

TOP & BOTTOM GUIDE CHANNELS CLIP TOGETHER @ 58mm CENTRES

kudos
aluminium louvres

Manufacture and installation of aluminium louvres and opening roofs.

email : kudoslouvres@xtra.co.nz
web : www.kudoslouvres.co.nz
P.O. box 35810 Browns Bay Auckland
Contact : 0800 729 857

TITLE :
OPERABLE SHUTTER PANEL - 90mm Louvres - Bottom Rolling

JOB :
STANDARD TECHNICAL DETAIL

DRAWING DATE : 10 12 12

DRAWING No : 0016

REVISION No :

SCALE : 1 : 20

@ PAPER SIZE : A4

COMMENTS :

Do Not Scale From Drawing
Technical specifications subject to change without prior notice
All technical content © kudos aluminium louvres 2010